



BASEMENT

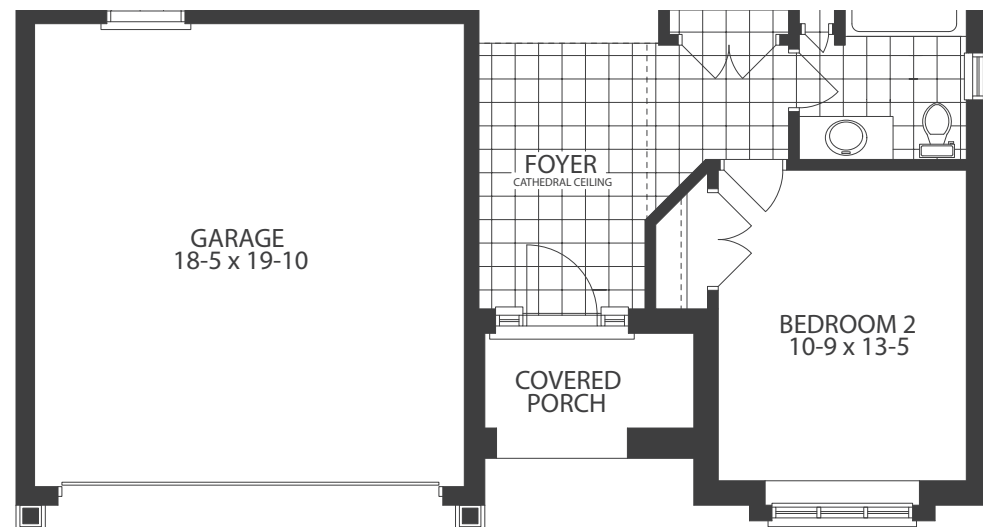

MAIN FLOOR ELEVATION A

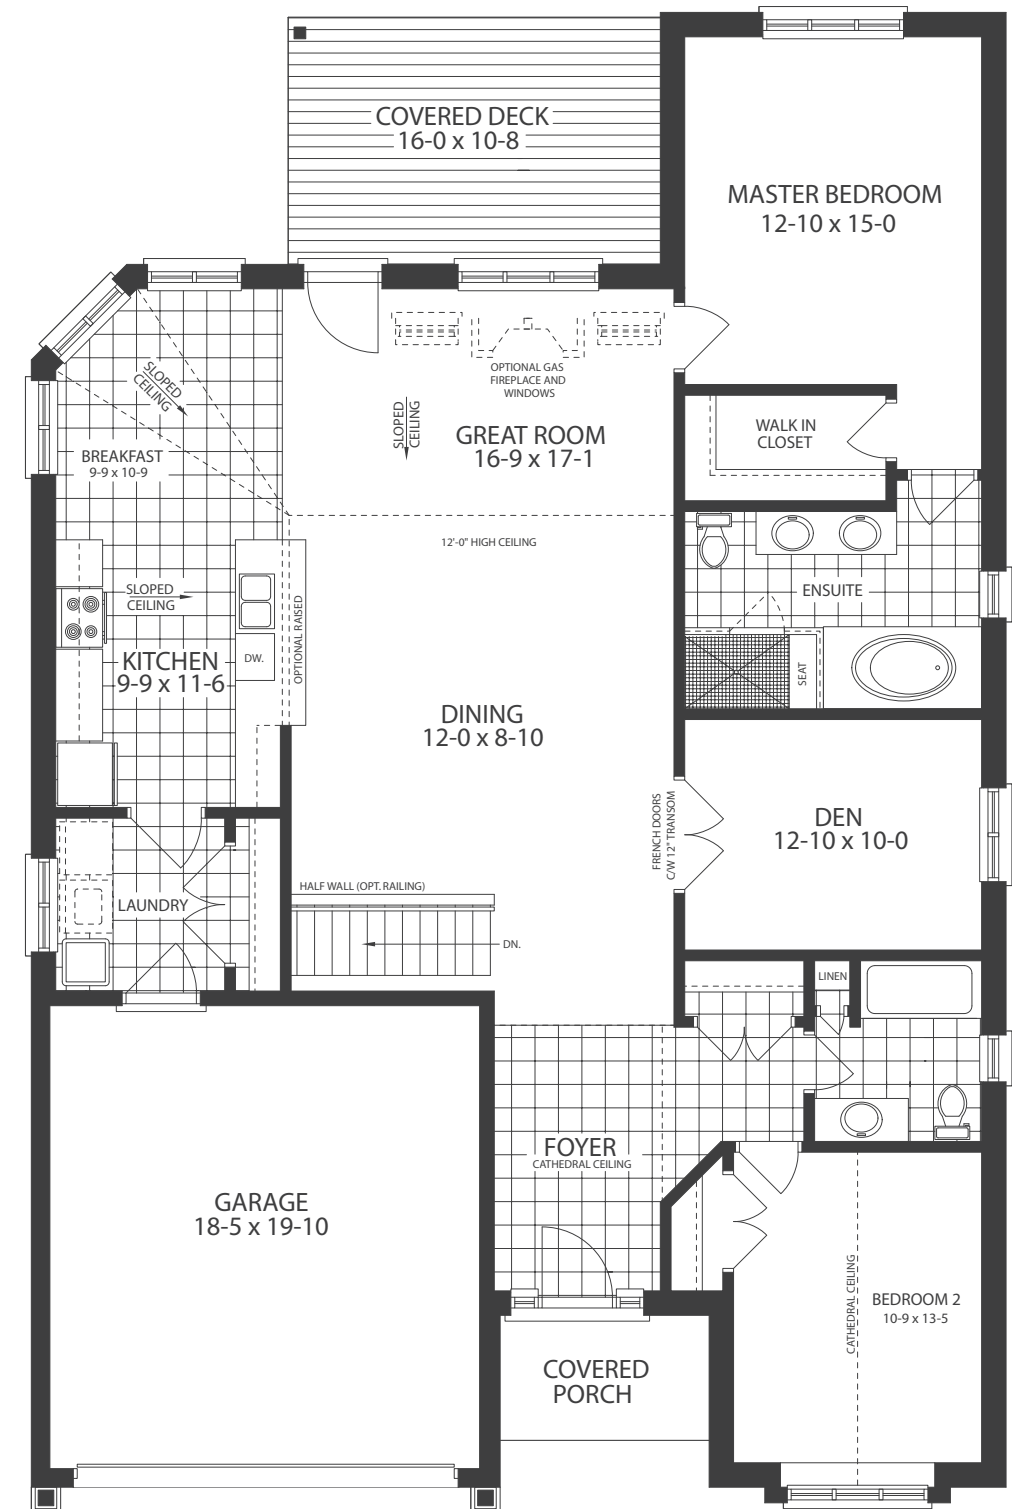

MAIN FLOOR ELEVATION B